

# Rododendro A-B-C-D




	4079 4078	m <sup>2</sup>			
RODODENDRO A+B+C+D		180,03			
RODODENDRO A		59,50			
RODODENDRO B		57,36			
		MISURA SALA ROOM SIZE	TEATRO THEATRE	B. DI SCUOLA CLASS ROOM	F. CAVALLO U-SHAPE
RODODENDRO A+B+C+D		1635 x 932	97	64	50
RODODENDRO A		720 x 932	38	31	20
RODODENDRO B		670 x 932	38	31	20

## DOTAZIONE:

LAVAGNA FOGLI MOBILI  
LAVAGNA LUMINOSA  
MICROFONI  
TELEFONI  
PODIO  
PENNE  
BLOCK NOTES  
GLACCETTE  
SCHERMO ELETTRICO  
PANNO BLU  
SEDIE A RIBALTINA SU RICHIESTA  
HOSPITALITY DESK

## EQUIPMENT:

FLIP CHART  
MICROPHONES  
TELEPHONES  
LECTERN  
PENS  
PAPER  
ICE-BUCKET  
SCREEN  
BLU BAIZE  
CHAIR WITH TABLET ON REQUEST  
HOSPITALITY DESK

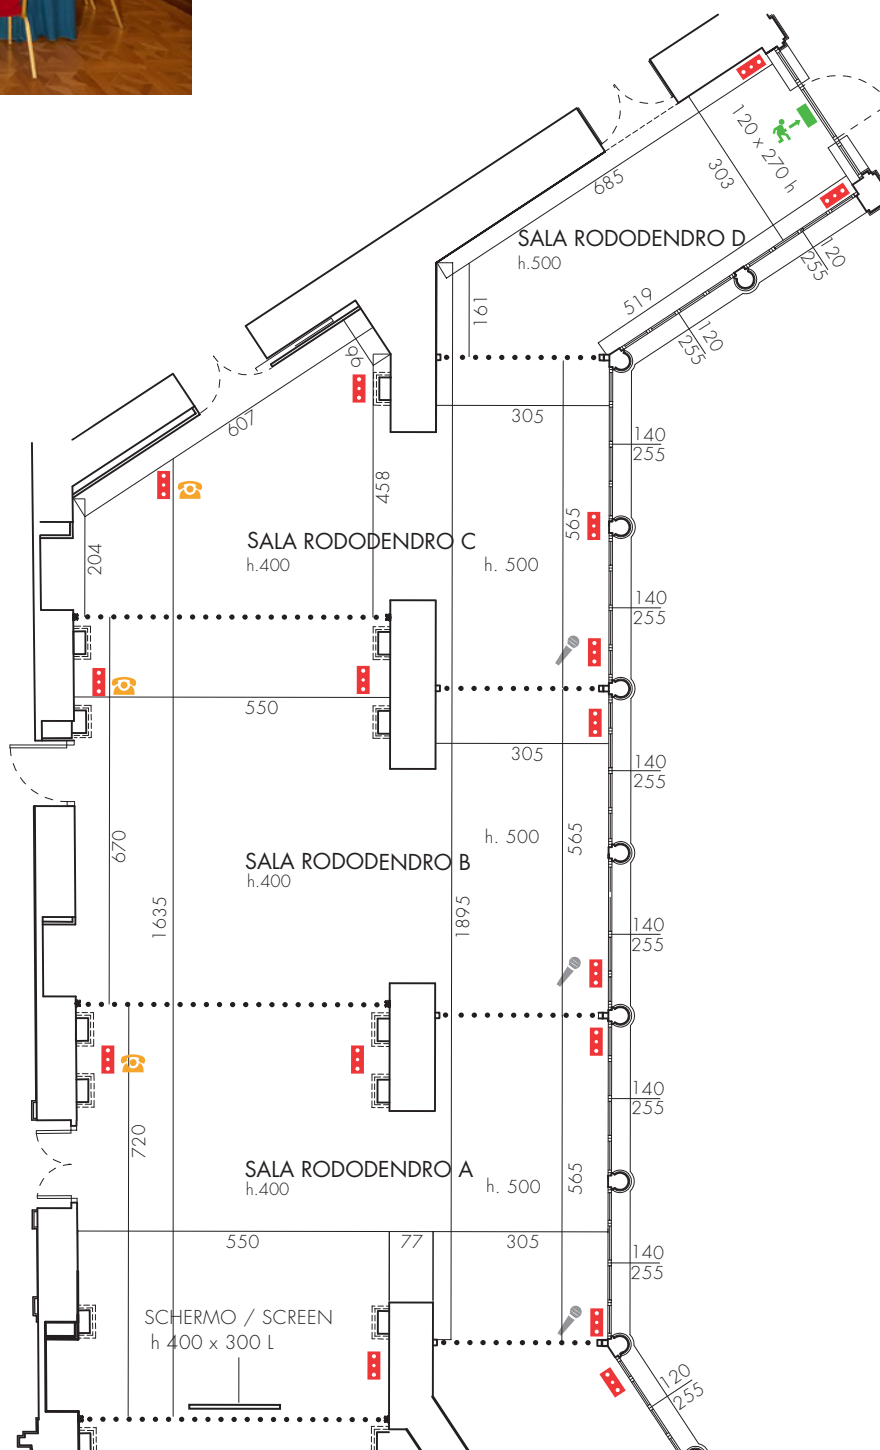

- uscita sicurezza emergency exit
- telefono telephone
- prese elettriche electrical socket
- microfono microphone
- porta scorrevole sliding door
- possibilità di chiusura con porta scorrevole insonorizzata sound-proof sliding door
- Wi-Fi

SCALA 1:100  
SCALE 1:100