

Rododendro A-B-C-D




	4079 4078	m ²			
RODODENDRO A+B+C+D		180,03			
RODODENDRO A		59,50			
RODODENDRO B		57,36			
		MISURA SALA ROOM SIZE	TEATRO THEATRE	B. DI SCUOLA CLASS ROOM	F. CAVALLO U-SHAPE
RODODENDRO A+B+C+D		1635 x 932	97	64	50
RODODENDRO A		720 x 932	38	31	20
RODODENDRO B		670 x 932	38	31	20

DOTAZIONE:

LAVAGNA FOGLI MOBILI
LAVAGNA LUMINOSA
MICROFONI
TELEFONI
PODIO
PENNE
BLOCK NOTES
GLACCETTE
SCHERMO ELETTRICO
PANNO BLU
SEDIE A RIBALTINA SU RICHIESTA
HOSPITALITY DESK

EQUIPMENT:

FLIP CHART
MICROPHONES
TELEPHONES
LECTERN
PENS
PAPER
ICE-BUCKET
SCREEN
BLU BAIZE
CHAIR WITH TABLET ON REQUEST
HOSPITALITY DESK

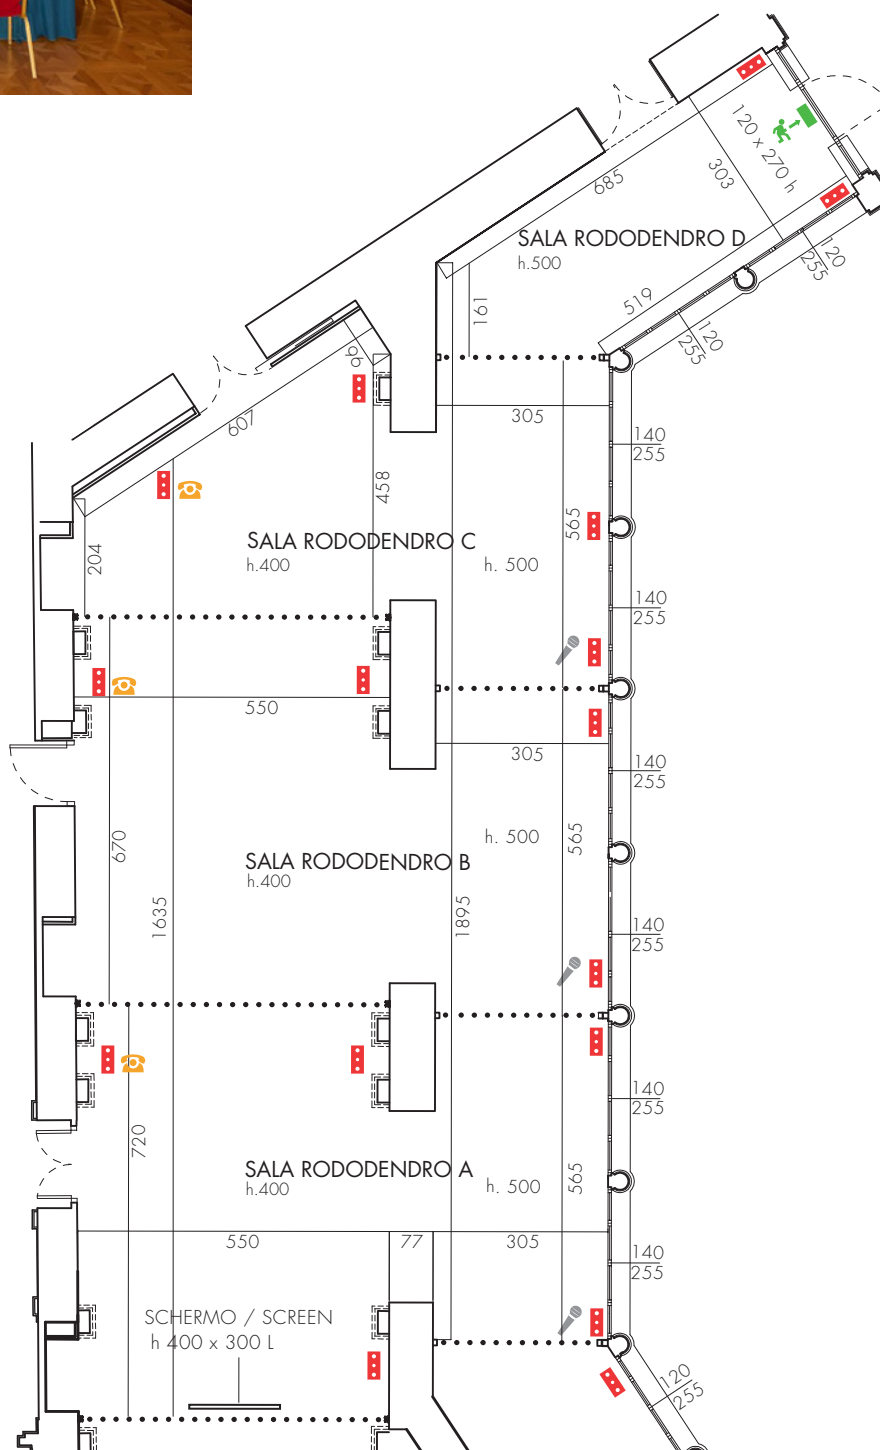

- uscita sicurezza emergency exit
- telefono telephone
- prese elettriche electrical socket
- microfono microphone
- porta scorrevole sliding door
- possibilità di chiusura con porta scorrevole insonorizzata sound-proof sliding door
- Wi-Fi

SCALA 1:100
SCALE 1:100